


PLAN

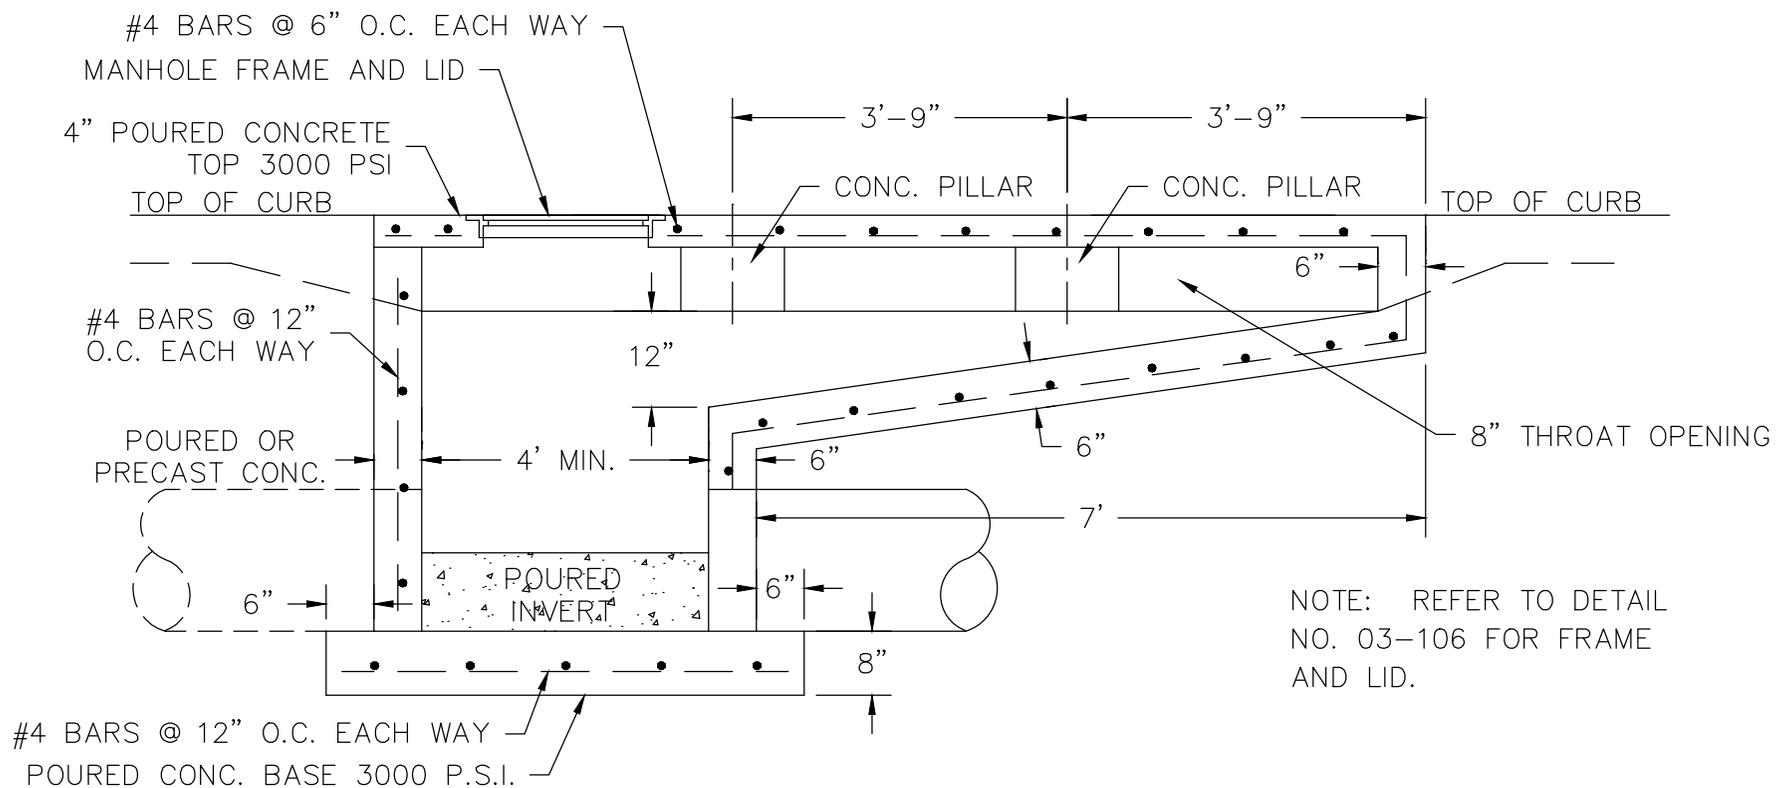

SECTION X-X

CURB INLET, TYPE III

NOT TO SCALE

DETAIL NO: 03-102

REV. DATE: 10.3.19