



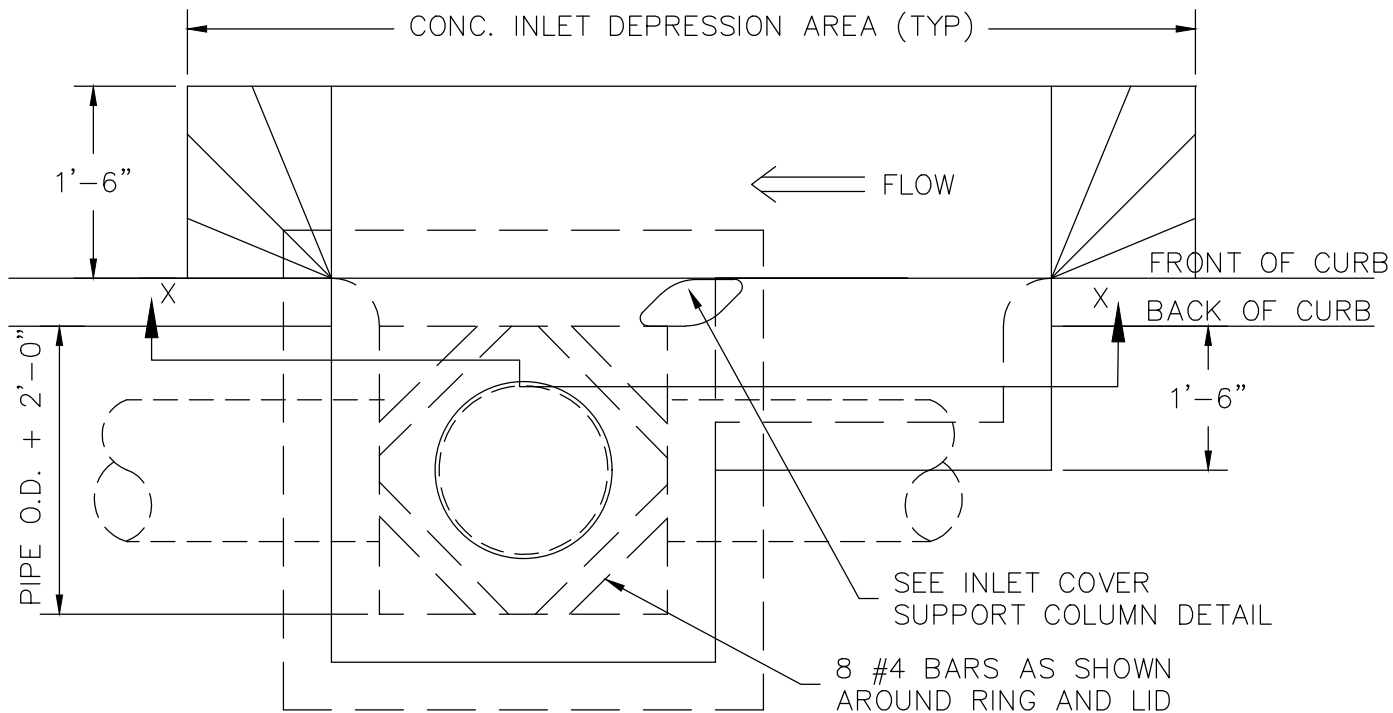

PLAN

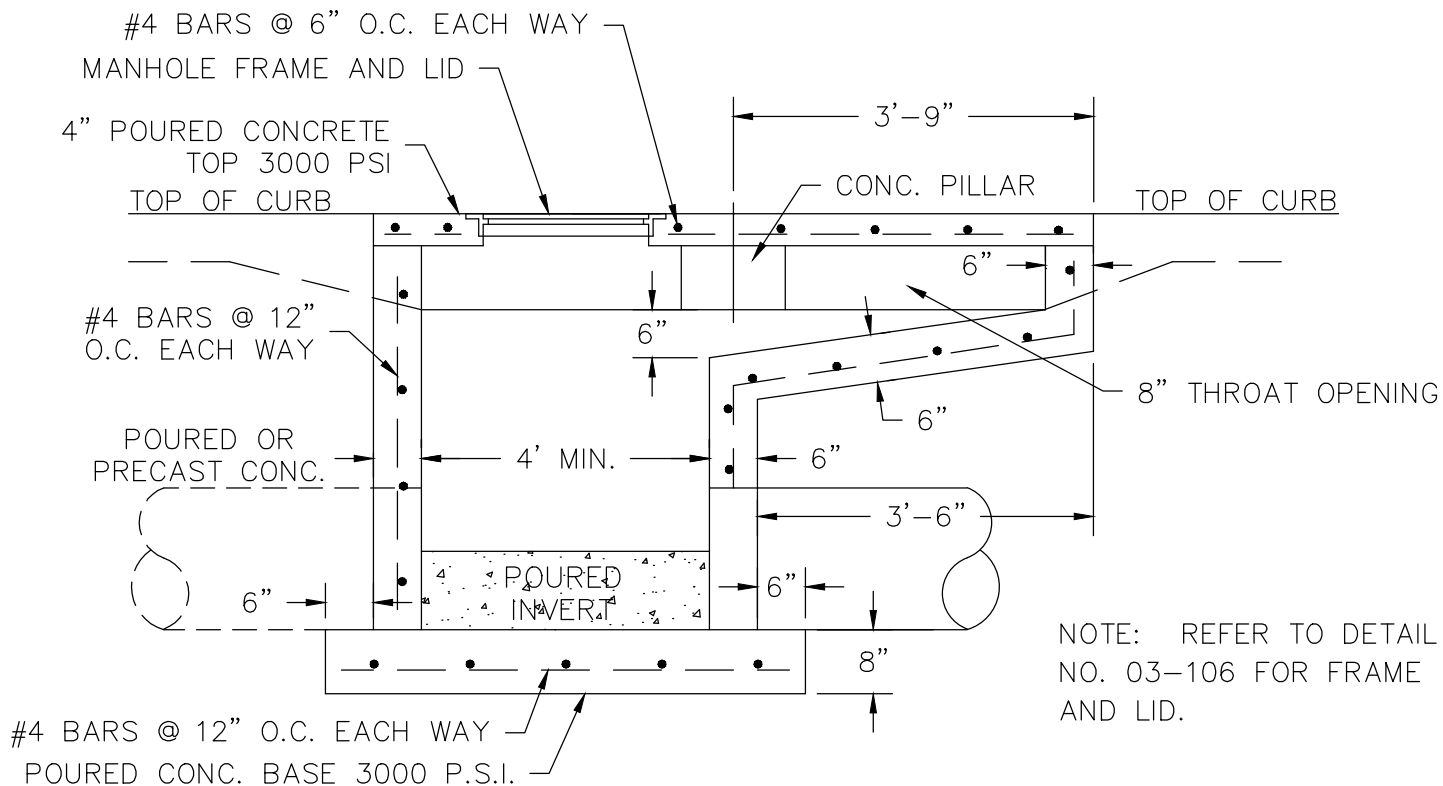

NOTE: REFER TO DETAIL
NO. 03-106 FOR FRAME
AND LID.

SECTION X-X

CURB INLET, TYPE II

NOT TO SCALE

DETAIL NO: 03-101

REV. DATE: 10.3.19