


OPTION 2 - PROPOSED BOULEVARD REDESIGN WITH WIDENING TO SR-52

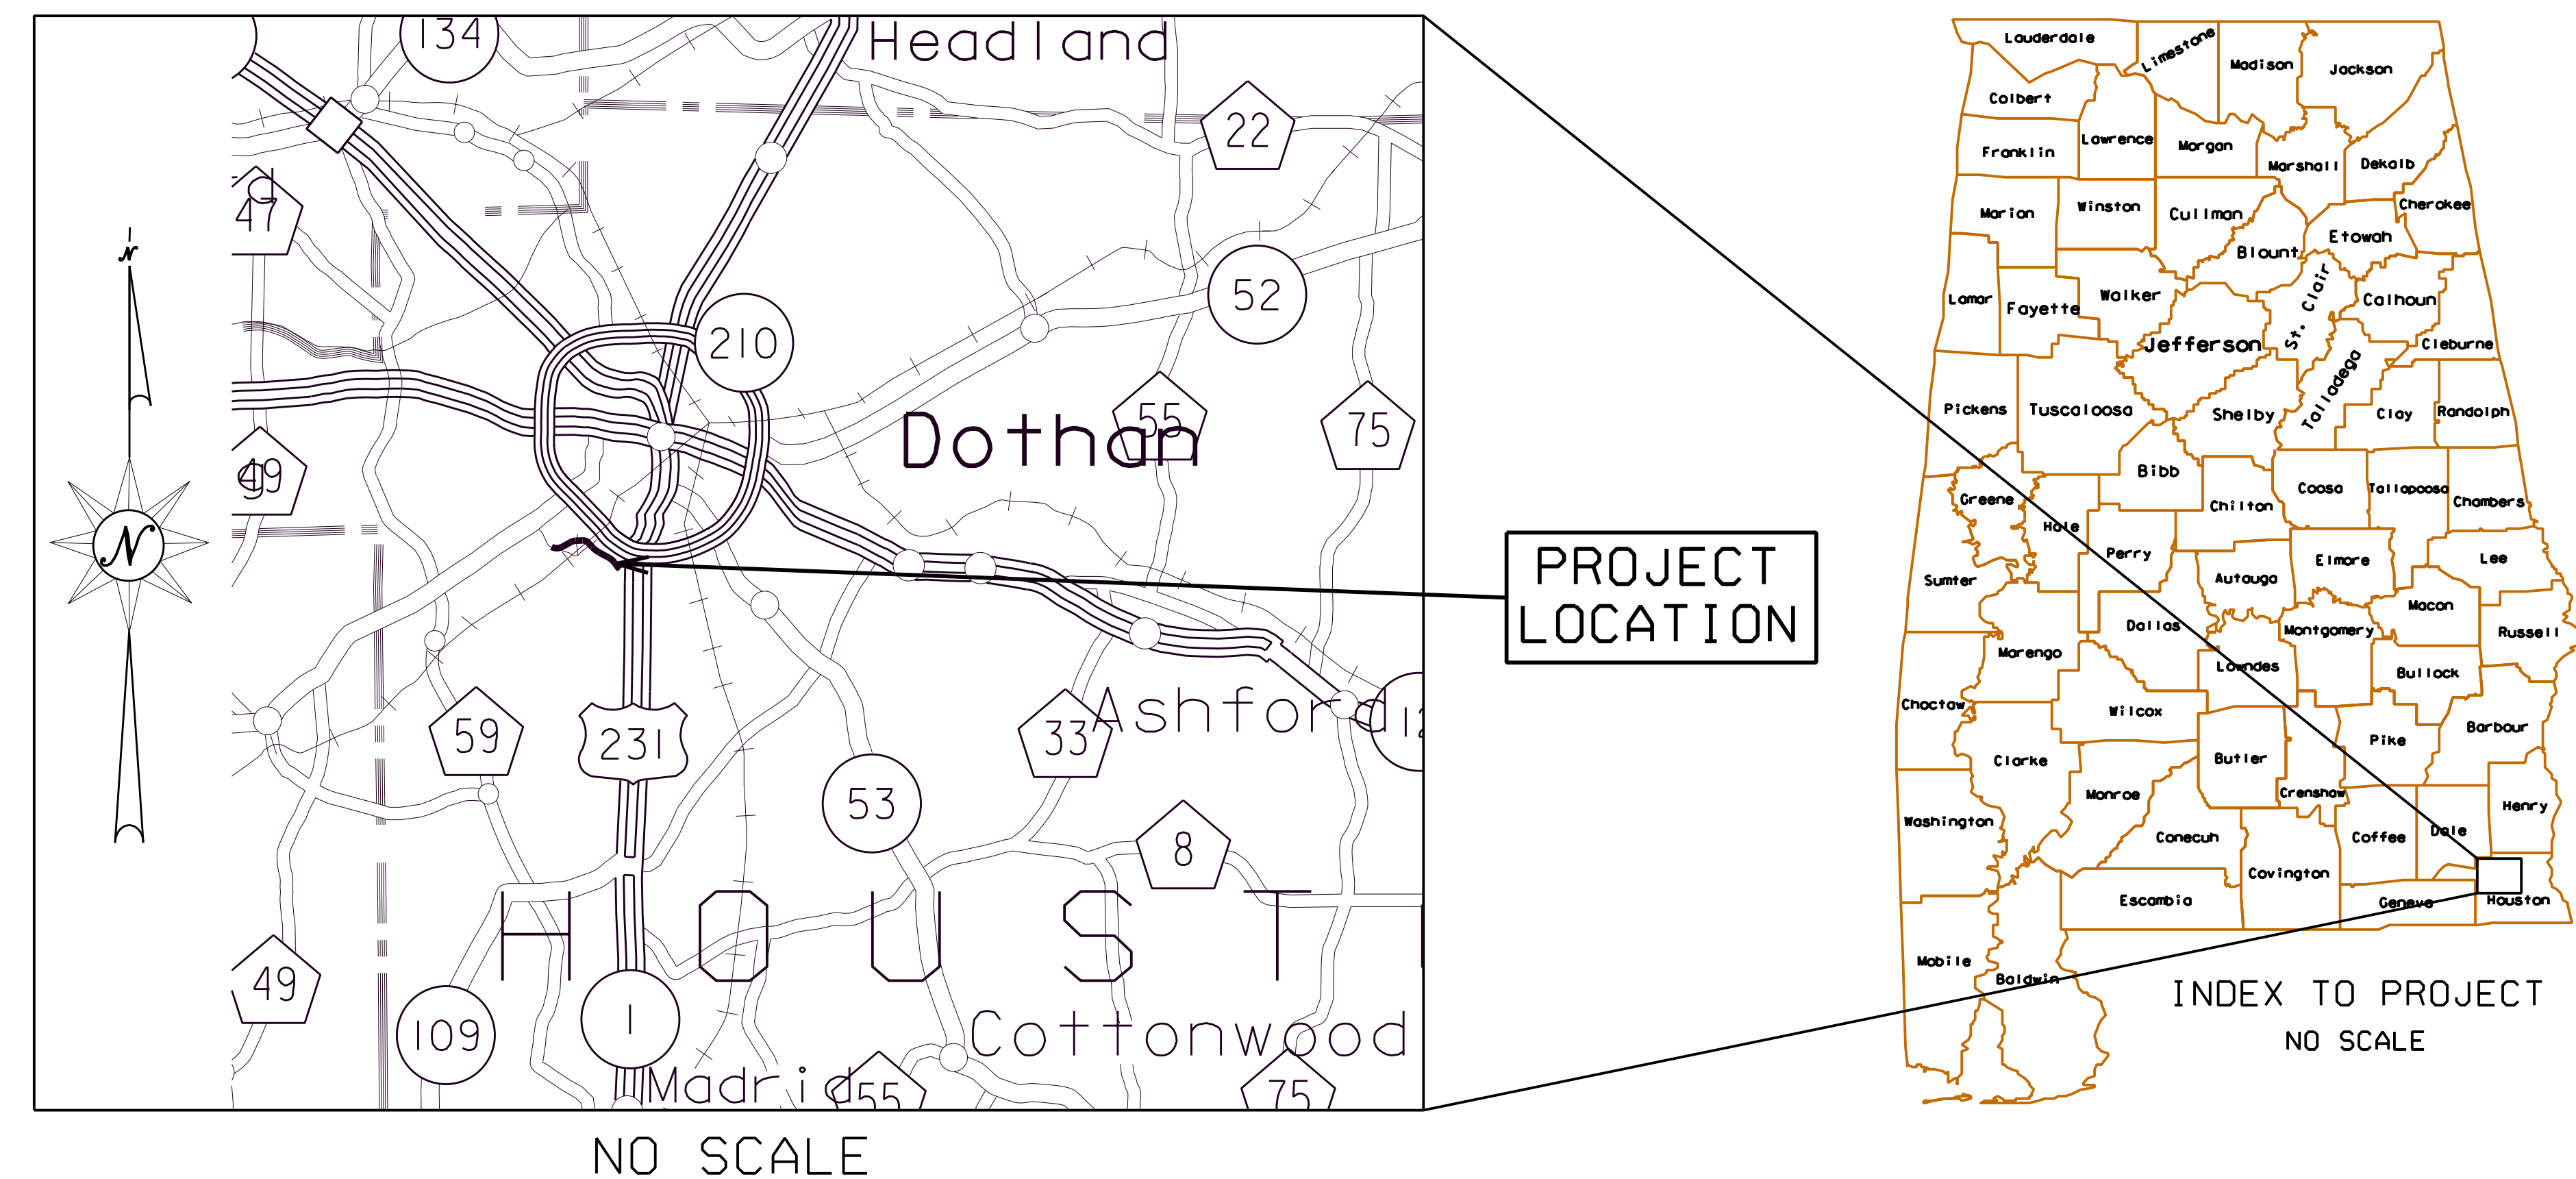

CITY OF DOTHAN PUBLIC WORKS DEPARTMENT

HONEYSUCKLE ROAD IMPROVEMENTS - PHASE 2 OPTION 2

HONEYSUCKLE ROAD REALIGNMENT AND EXTENSION
FROM SR-52 (HARTFORD HIGHWAY) TO CAMPBELLTON HIGHWAY
DOTHAN, ALABAMA
HOUSTON COUNTY




PUBLIC INVOLVEMENT MEETING
JUNE 23, 2020

LEGEND

APPROXIMATE PRESENT RIGHT OF WAY		NEW PAVEMENT AND STRIPING	
PRESENT PROPERTY LINES		NEW SIDEWALK (CHANGES FROM SIDEWALK TO MULTI-USE PATH AT HOMESTEAD RD)	
APPROXIMATE REQUIRED RIGHT OF WAY		APPROXIMATE CONSTRUCTION LIMITS	
EXISTING PAVEMENT AND STRIPING		TRAFFIC SIGNAL	
EXISTING PAVEMENT TO BE REMOVED			
CONSTRUCTION EASEMENT			




Honeysuckle Rd (from SR-52 to Homestead Rd)

Proposed Right-of-Way Varies 60'-70'
Approximate Existing Right-of-Way = 60'

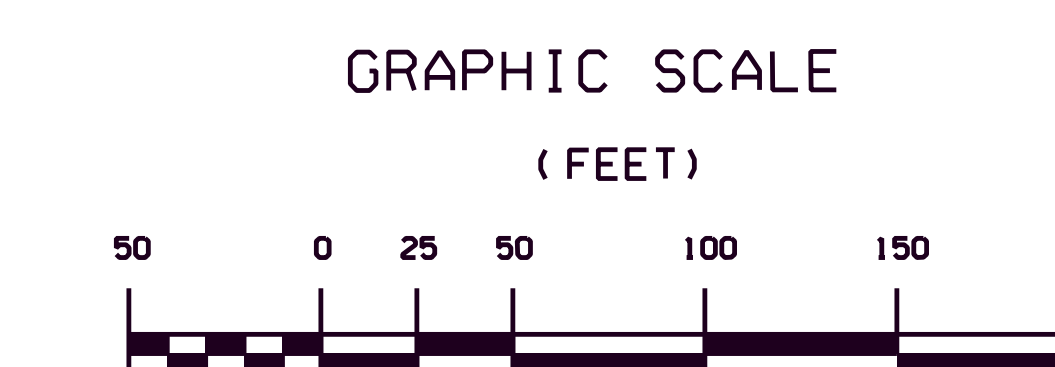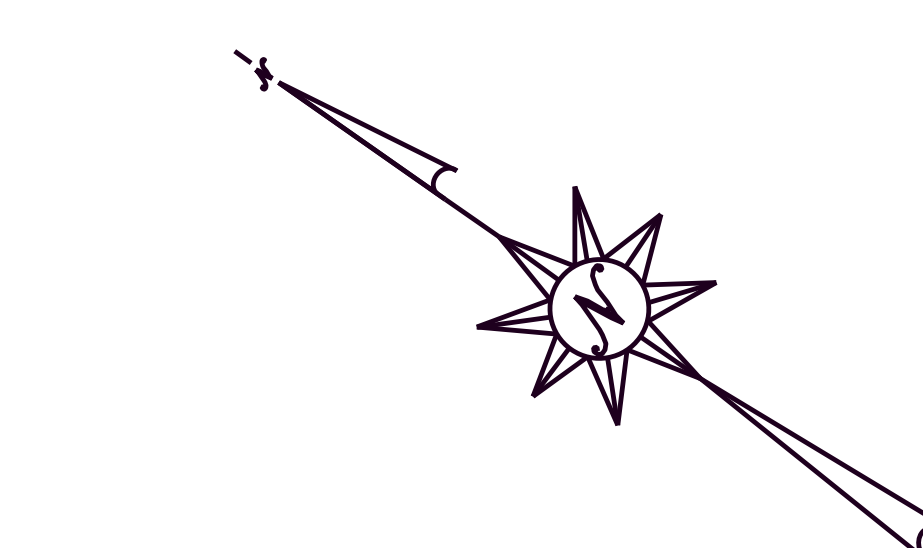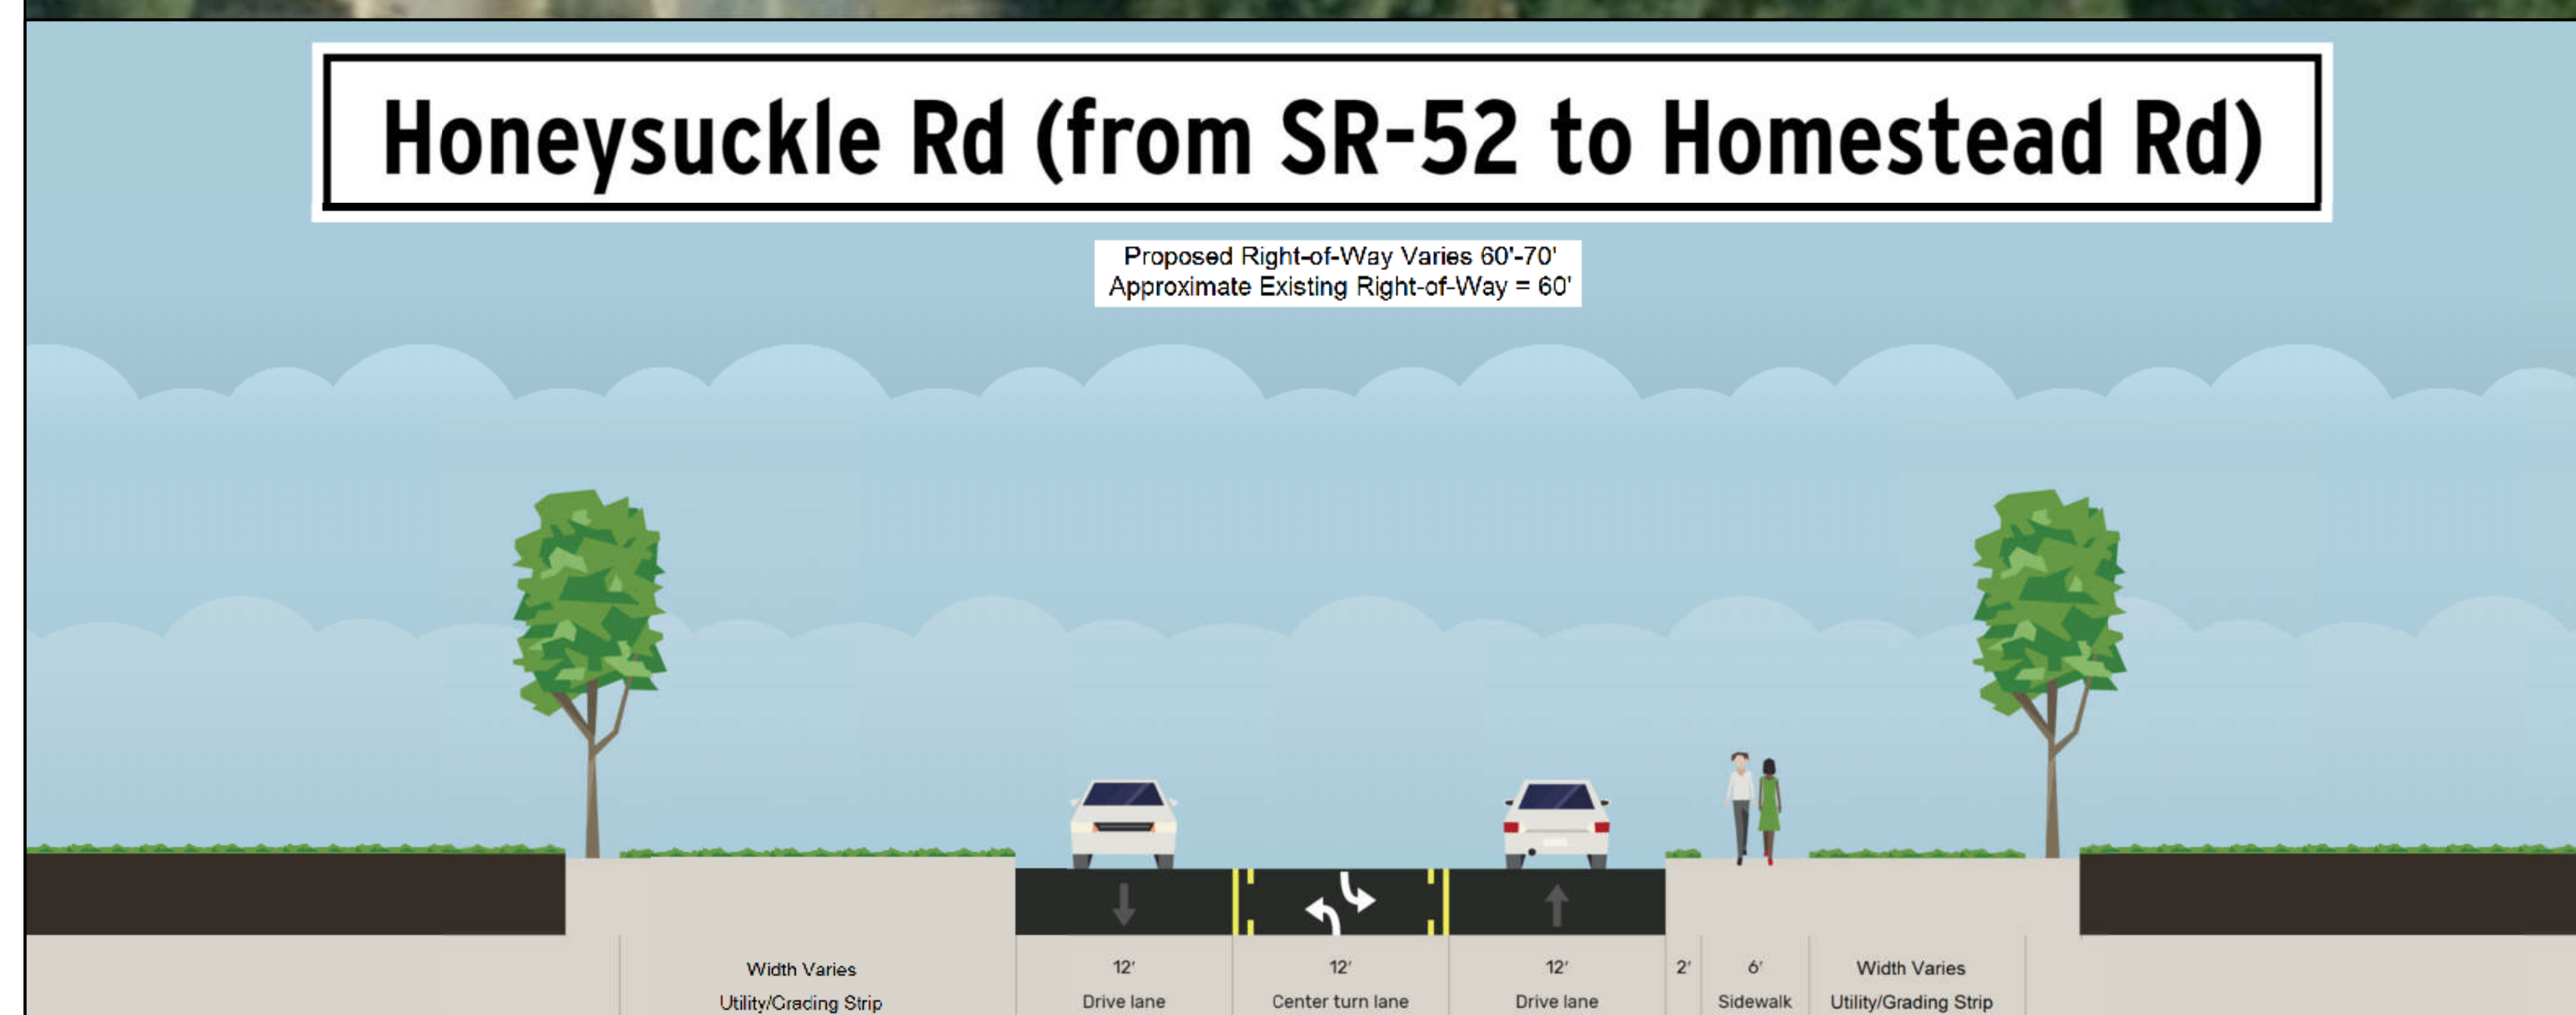

OPTION 2 - PROPOSED BOULEVARD REDESIGN WITH WIDENING TO SR-52

Honeysuckle Rd (from Homestead Rd to Campbellton Rd)

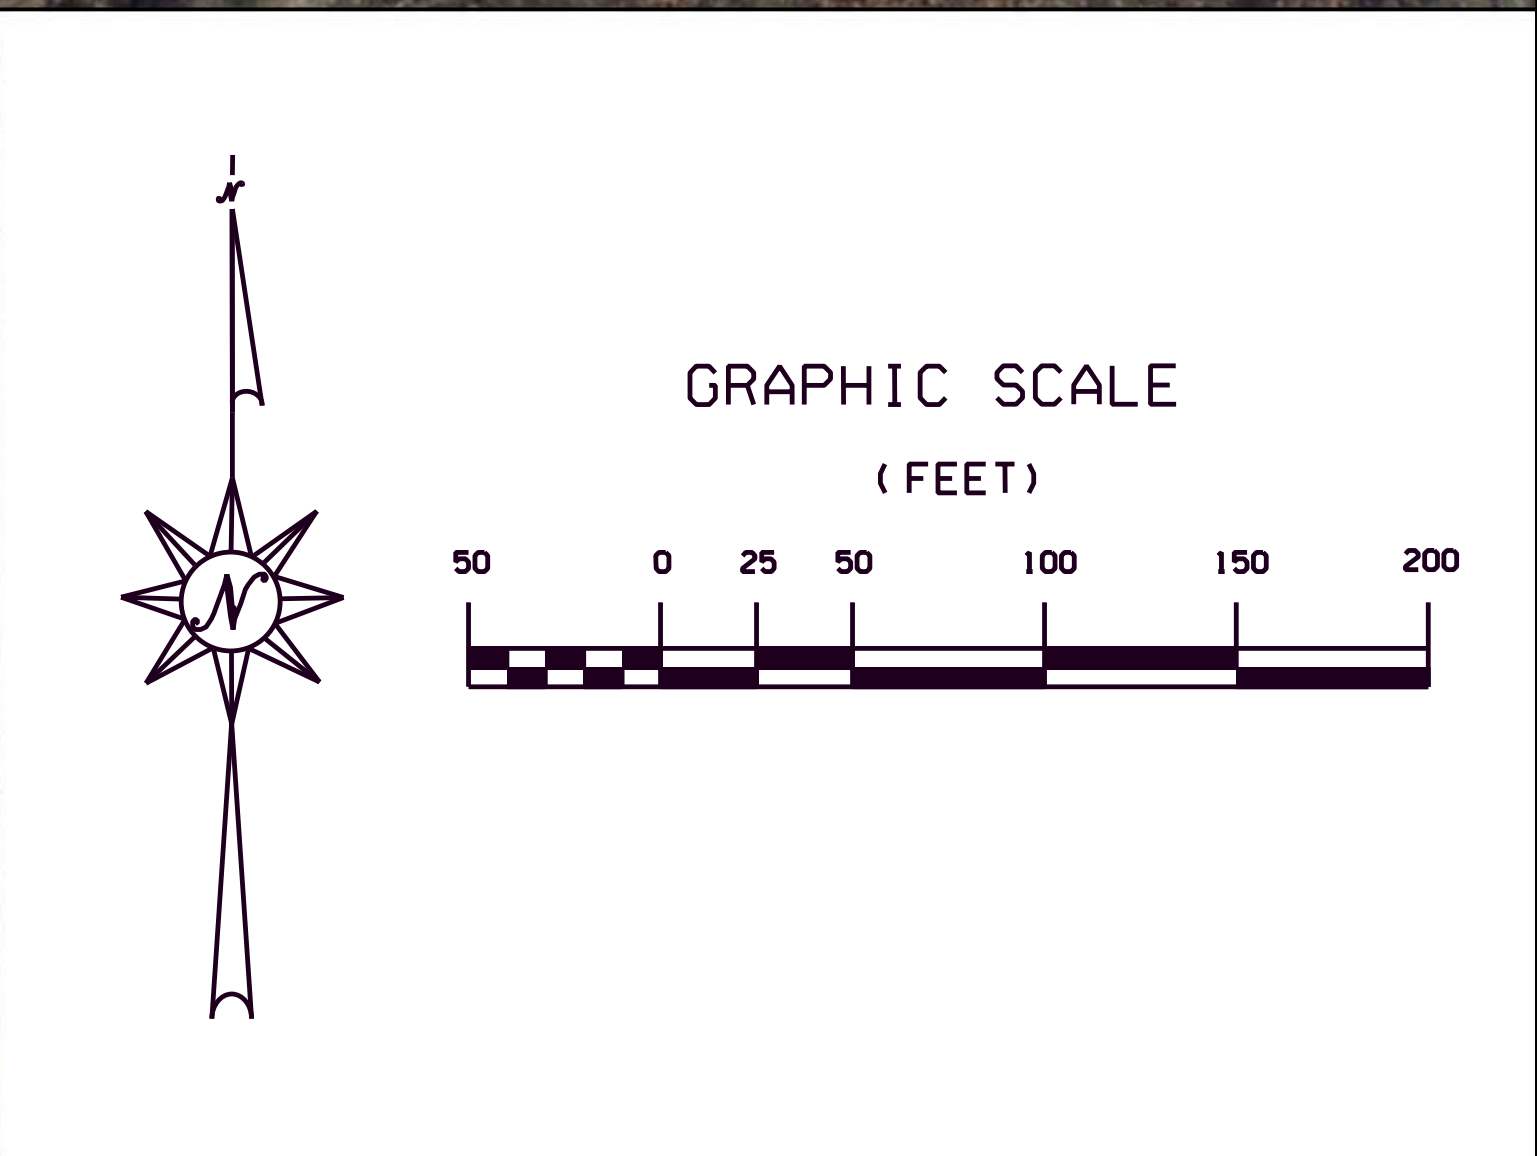 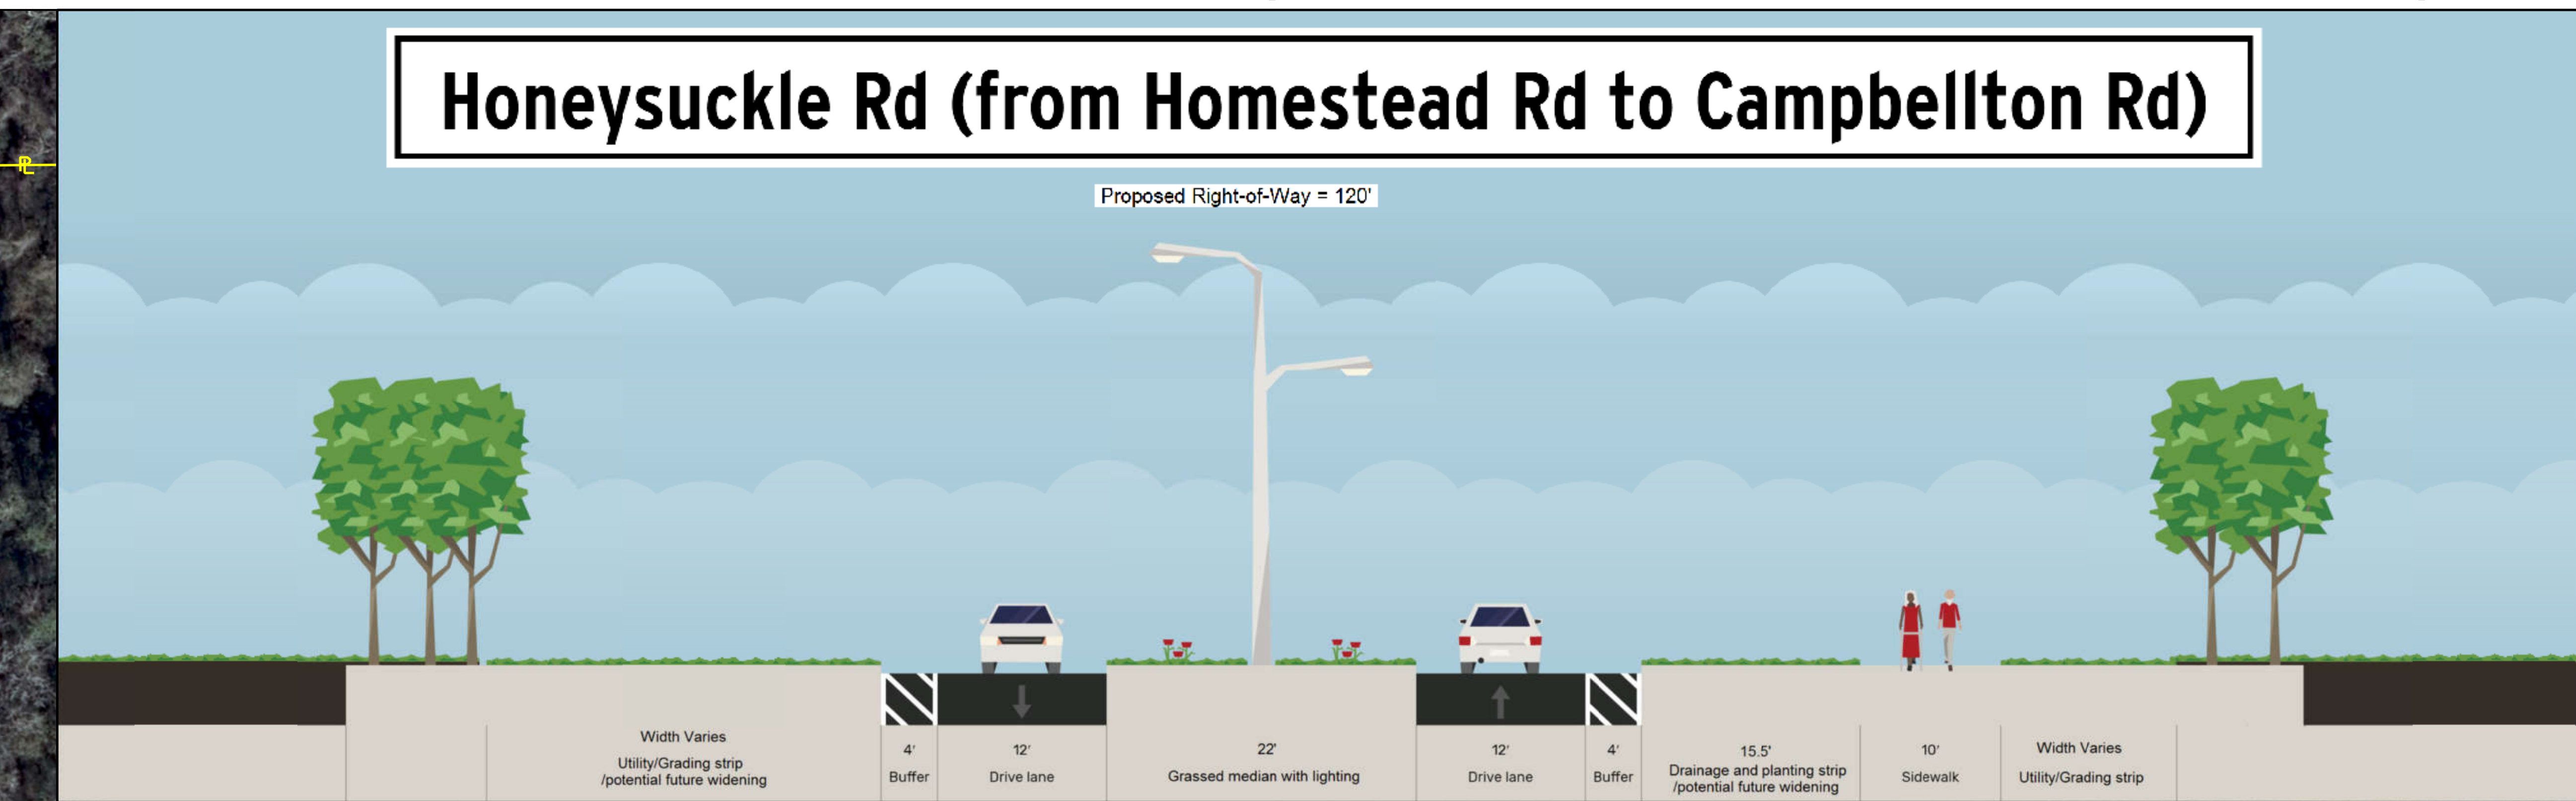

OPTION 2 - PROPOSED BOULEVARD REDESIGN WITH WIDENING TO SR-52

